


Department of Pharmacology Level 5 Fire Evacuation Plan

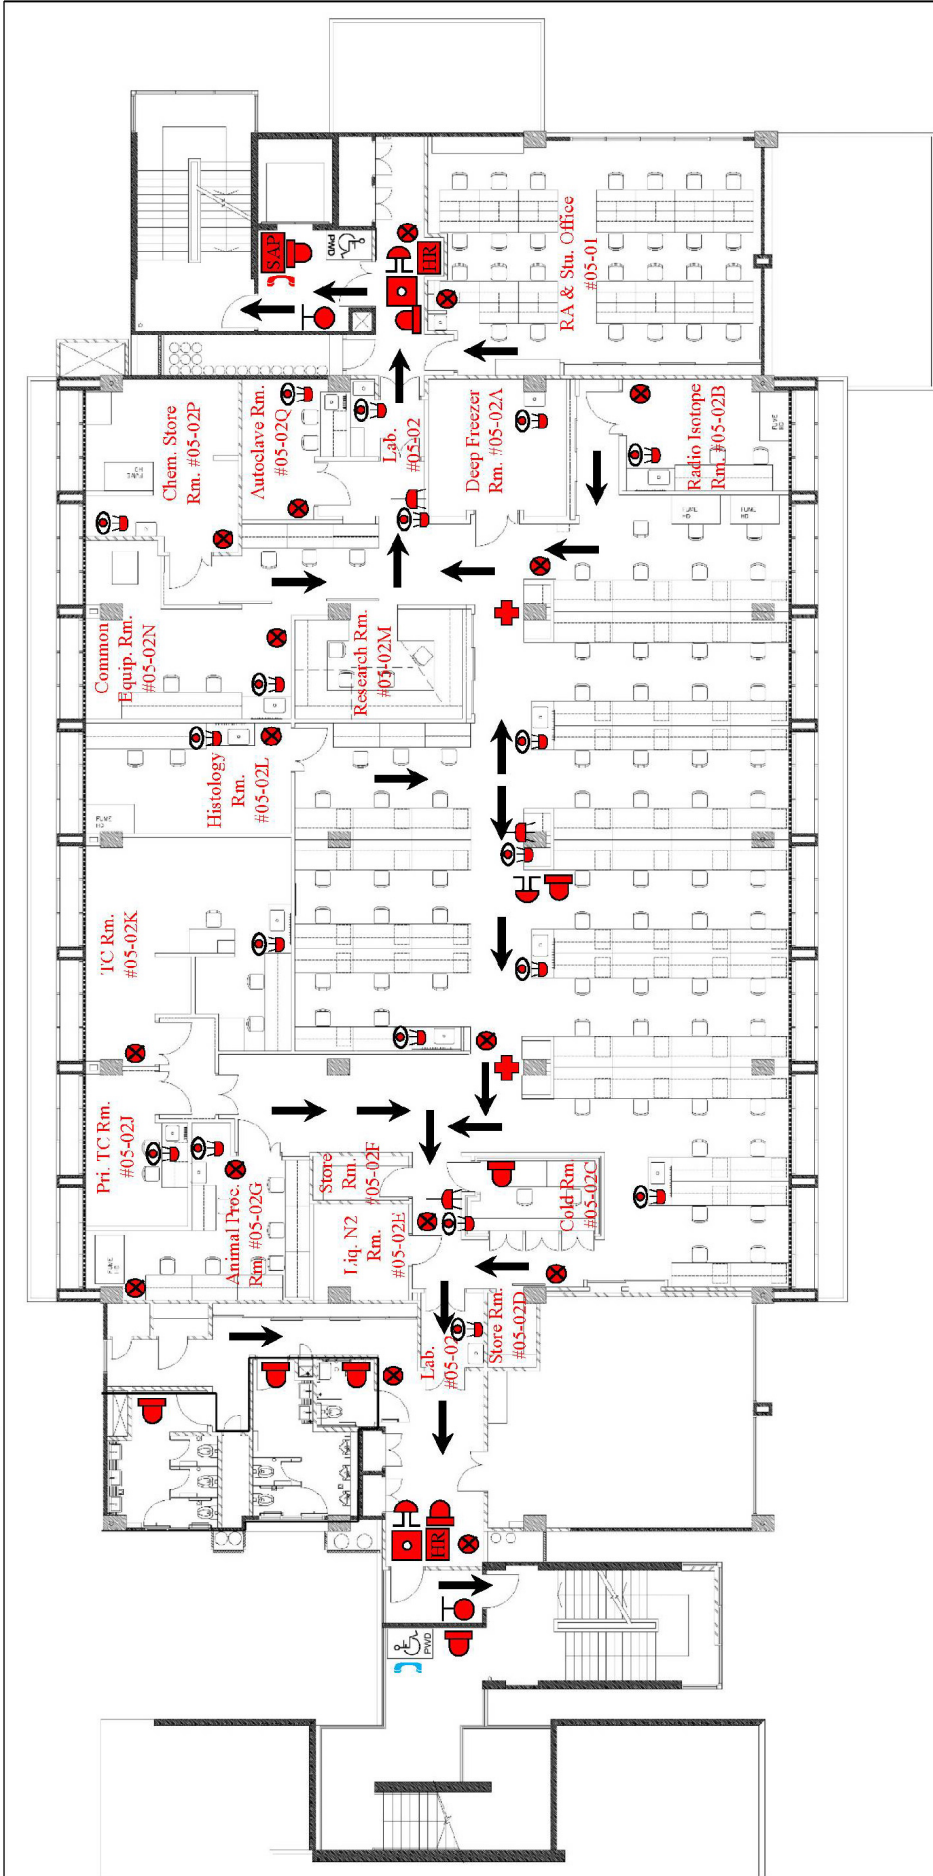


| | |
|--|-------------------|
| | Sub Alarm Panel |
| | Manual Call Point |
| | Alarm Bell |
| | Hosereel |
| | Fire Extinguisher |

| | |
|--|-----------------------------|
| | Firemen Handset |
| | PWD Handset |
| | Beacon Light |
| | Fire Fighting Access Window |
| | First Aid Kit |

| | |
|--|-------------------|
| | Fire Blanket |
| | Eye Wash |
| | Chemical Shower |
| | Fire Escape Route |
| | Dry Riser |

Department of Pharmacology Level 6 Fire Evacuation Plan

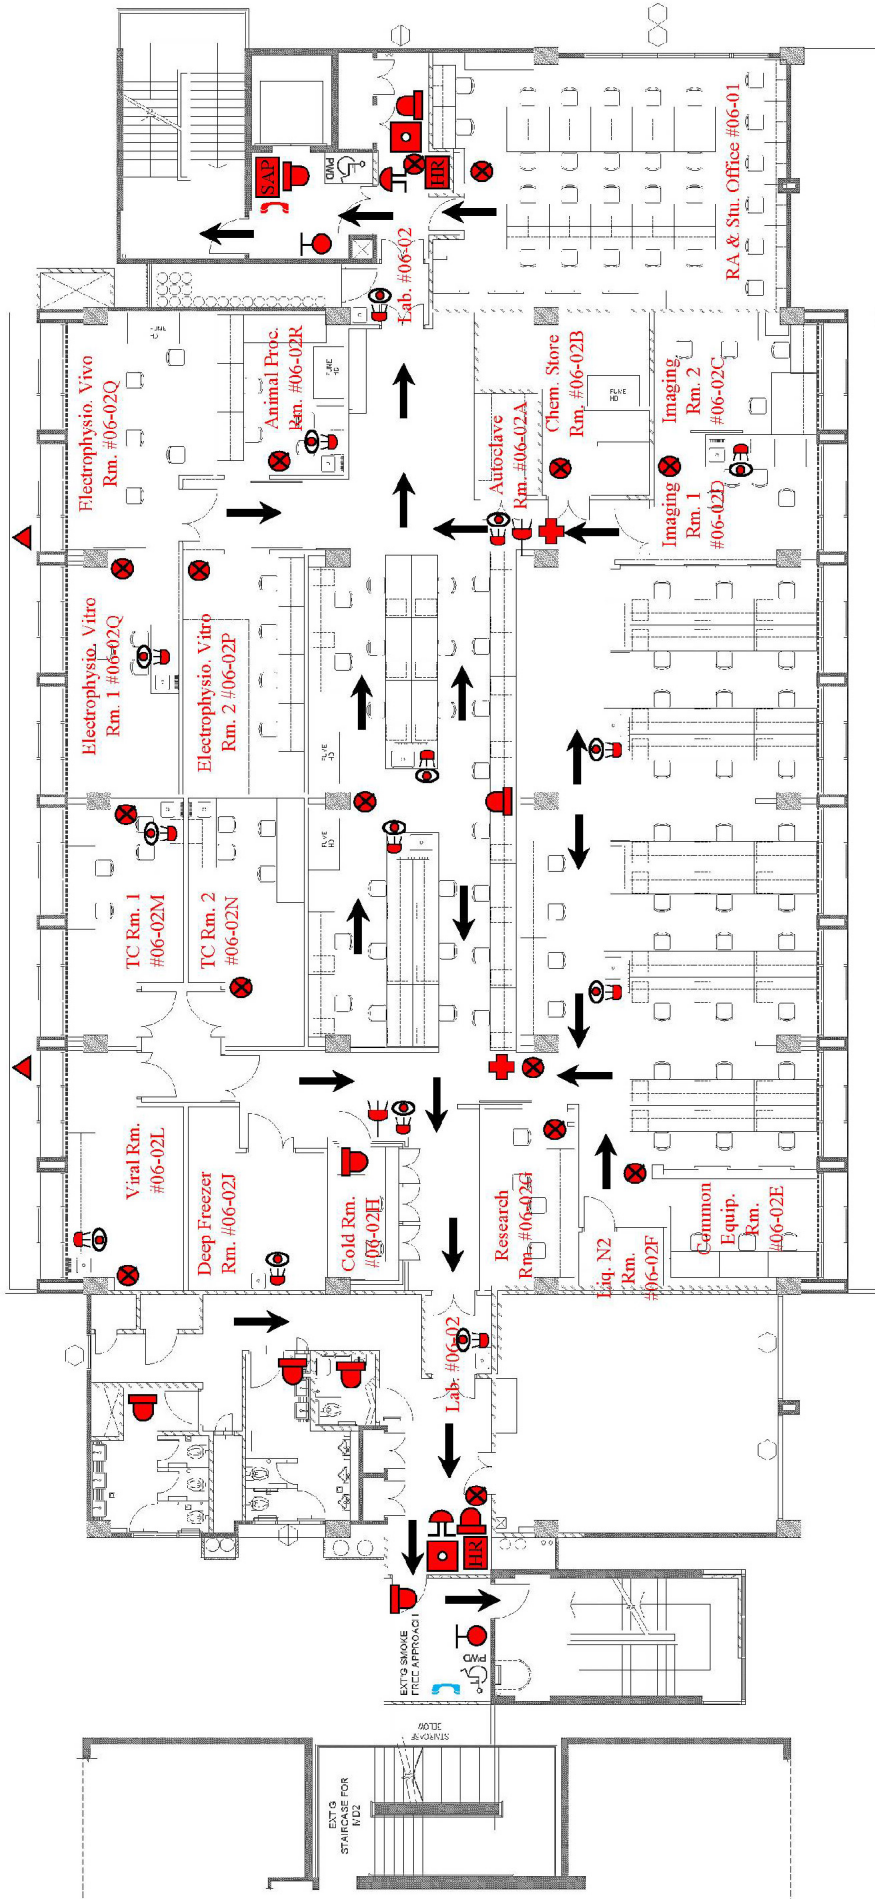

| | |
|--|-------------------|
| | Sub Alarm Panel |
| | Manual Call Point |
| | Alarm Bell |
| | Hosereel |
| | Fire Extinguisher |

| | |
|--|-----------------------------|
| | Firemen Handset |
| | PWD Handset |
| | Beacon Light |
| | Fire Fighting Access Window |
| | First Aid Kit |

| | |
|--|-------------------|
| | Fire Blanket |
| | Eye Wash |
| | Chemical Shower |
| | Fire Escape Route |
| | Dry Riser |